



COMBERMERE, BUCKLES CLOSE, CHELTENHAM, GLOUCESTERSHIRE, GL53 8QT

readmaurice 



A traditional four bedroom detached family home located within walking distance of Balcarras School in the heart of Charlton Kings. The house has been decorated throughout, newly carpeted and has a new bathroom suite. There is off road parking, garage and garden. It is available on a long term basis if required.

ACCOMMODATION:

Sitting room
Kitchen/ diner
cloakroom
Four bedrooms
Bathroom

PARKING:

On street parking
Driveway
Garage

ADDITIONAL:

Gas fired central heating
Part double glazed windows
Unfurnished
Enclosed rear garden with side access




INCLUDED:


Electric oven
Four ring gas hob

VIEWING AND SHOWING TIMES:

Read Maurice show our rental property during weekdays only. No application may be made without a physical viewing of the property. For certain properties block viewings will be offered and you are advised to attend at the earliest opportunity if this property is of interest to you.



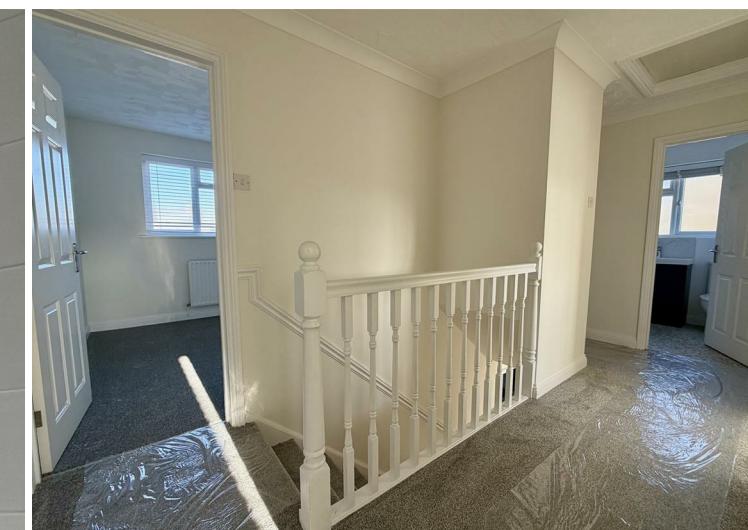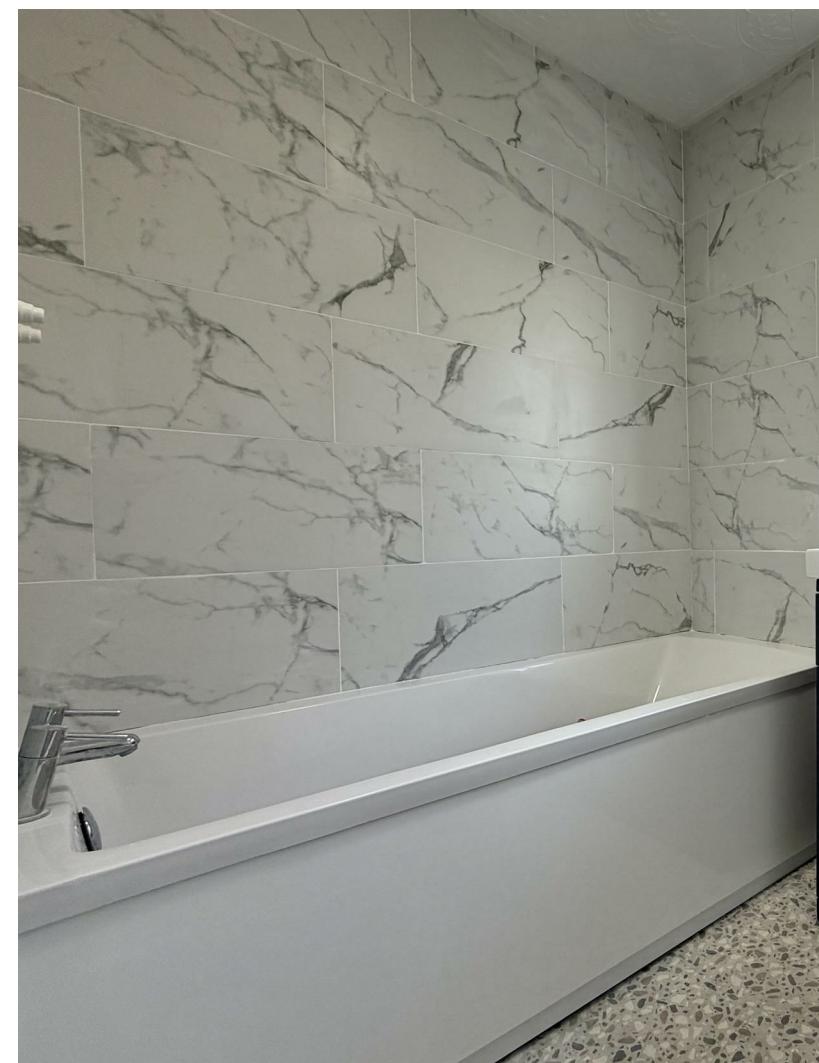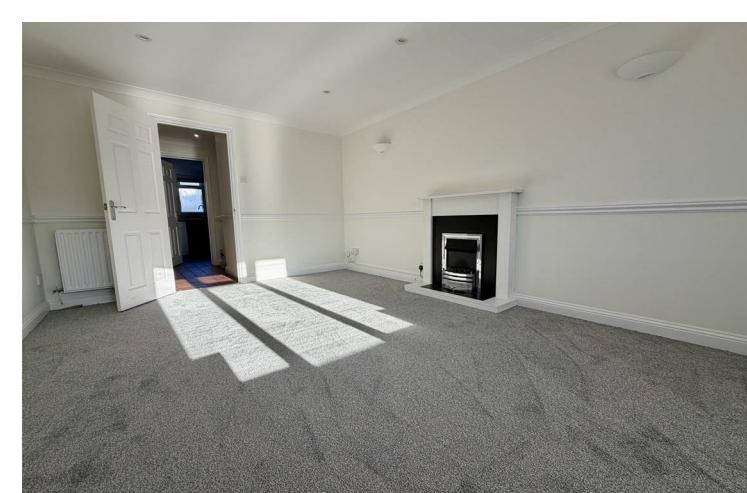

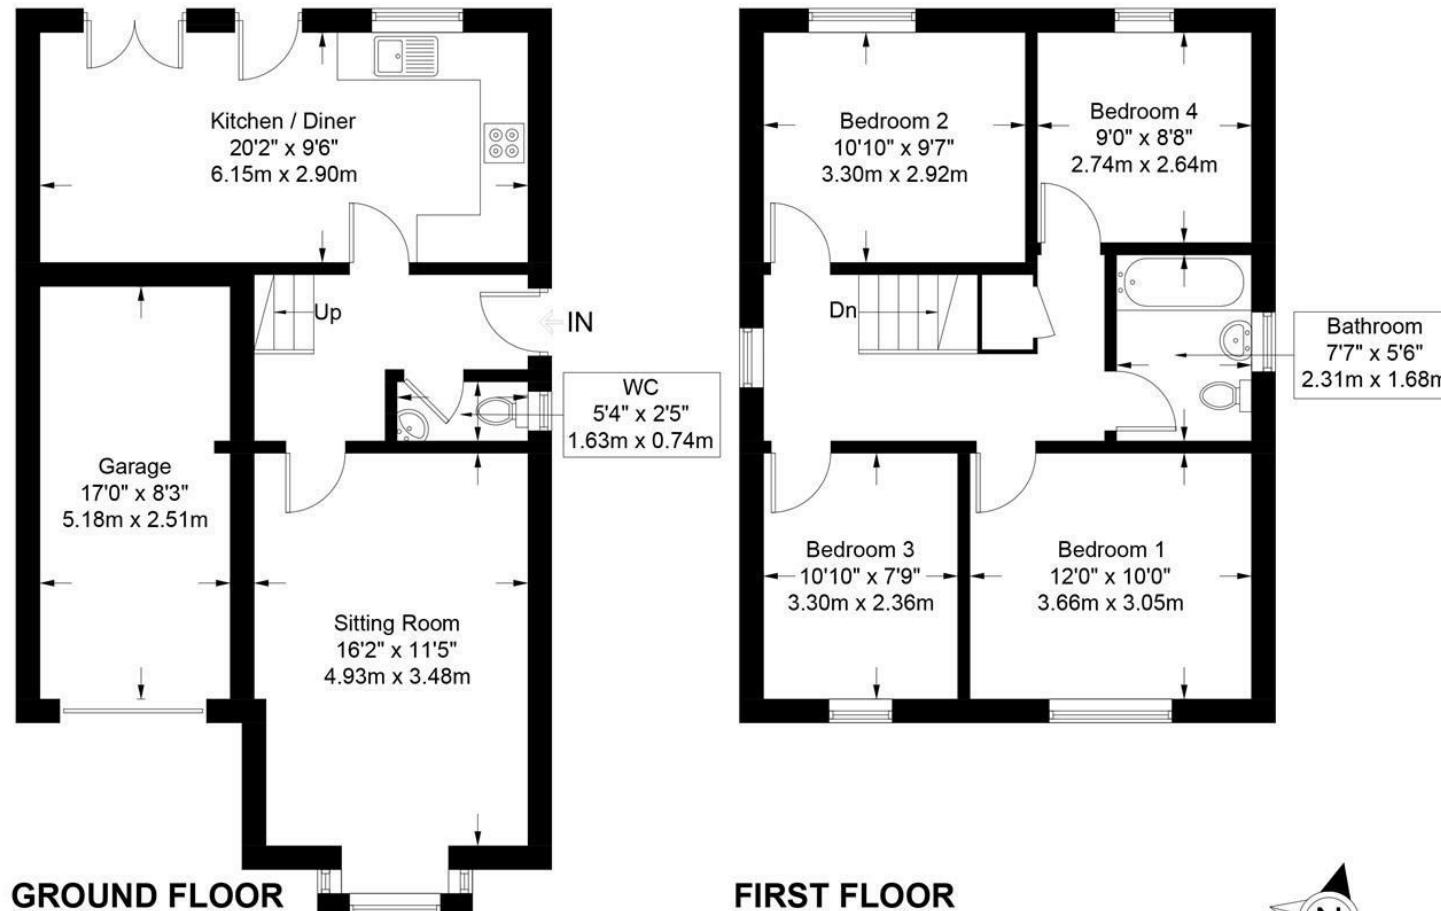

Approximate Gross Internal Area = 1031 sq ft / 95.8 sq m

Garage = 134 sq ft / 12.5 sq m

Total = 1165 sq ft / 108.3 sq m

Illustration for identification purposes only, measurements are approximate and are not to scale.

Please check all details before making any decisions reliant upon them.

Copyright Read Maurice. (ID1267694)



EPC: D
Council Tax: E
Area: 1031.00 sq ft
Property Ref: 16432937

COMBERMERE, BUCKLES CLOSE, CHELTENHAM, GLOUCESTERSHIRE, GL53 8QT

These particulars, whilst believed to be accurate are set out as a general outline only for guidance and do not constitute any part of an offer or contract. Intending purchasers should not rely on them as statements or representation of fact, but must satisfy themselves by inspection or otherwise as to their accuracy. We have not carried out a detailed survey nor tested the services, appliances and specific fittings. Room sizes should not be relied upon for carpets and furnishings. The measurements given are approximate. No person in this firms employment has the author to make or give any representation or warranty in respect of the property. PRN: 18128602 - Date of printing 19th January 2026

Read Maurice Residential Limited is registered in England No. 04302959

48 Andover Road, Cheltenham, GL50 2TL
 Tel: 01242 241122
 Email: post@readmaurice.co.uk